

su casa
design inc.

30111 downes road
mt. lehman, b.c., V4X 1Z8
Tel. (604) 856-3222
Fax (604) 854-4303


MEXICO

title
ELEVATIONS


scale
3/16" = 1'-0" UNO.
date
OCT 20/09
drawn
SV
job no.
0972

sheet no. **A2**

Drawings to be read in conjunction with each other, any discrepancies on drawings are to be reported to the designer before installing work.
It is the Contractor's responsibility to ensure all work is fulfilled in accordance to the requirements of the latest edition of the B.C. Building Code.
©COPYRIGHT. ALL RIGHTS RESERVED

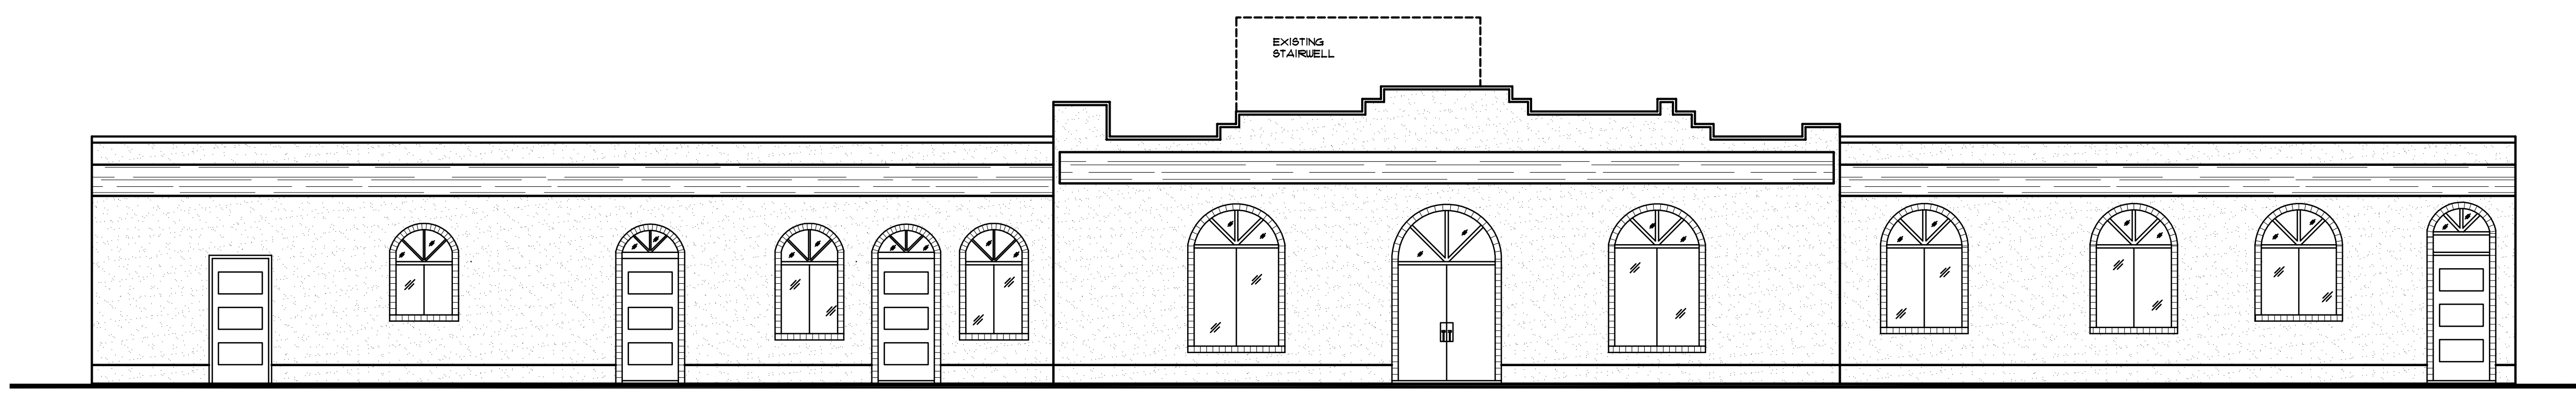

EXISTING ELEVATION

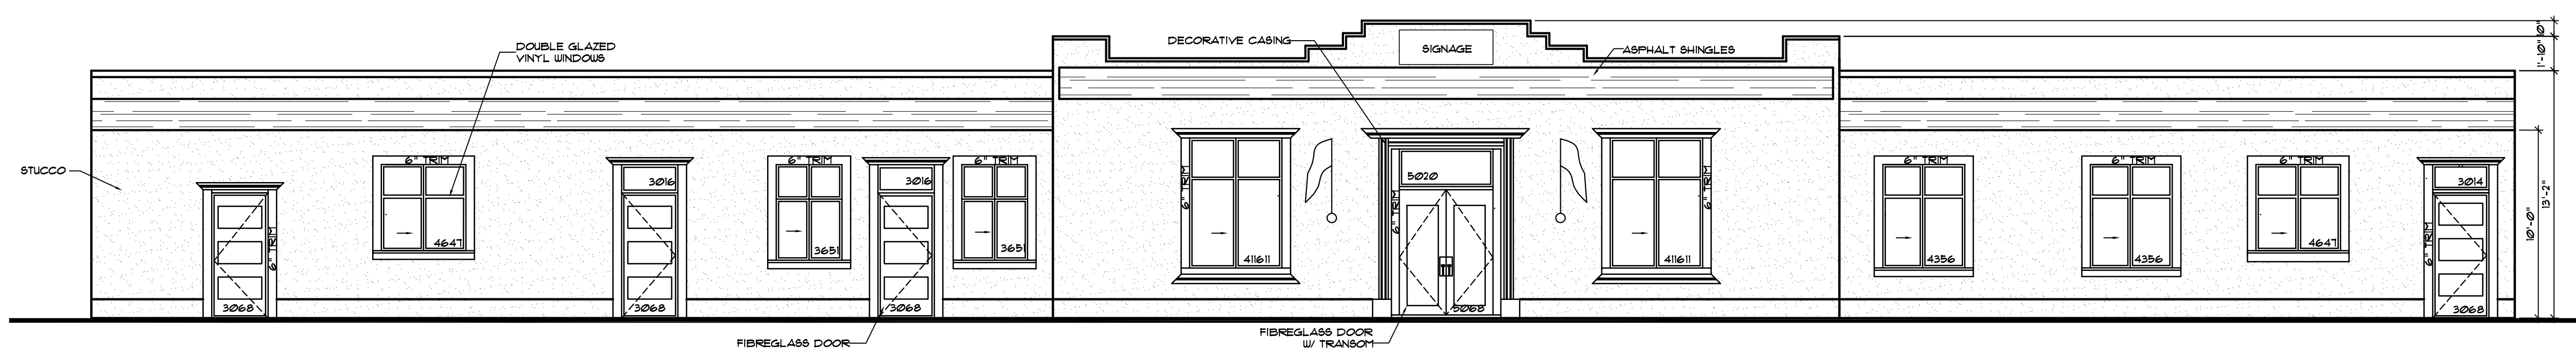

PROPOSED FRONT ELEVATION

REVISIONS			
NO.	DATE	DESCRIPTION	BY